








**SPOT KEY**

-  1KW 1/1
-  " 11'-7-20'
-  " 111'-7-20'
-  " LEKO 6x16
-  " PAR (N)
-  " LEKO 6x9

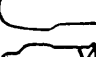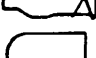

TAKASHI KITAKIZAKI

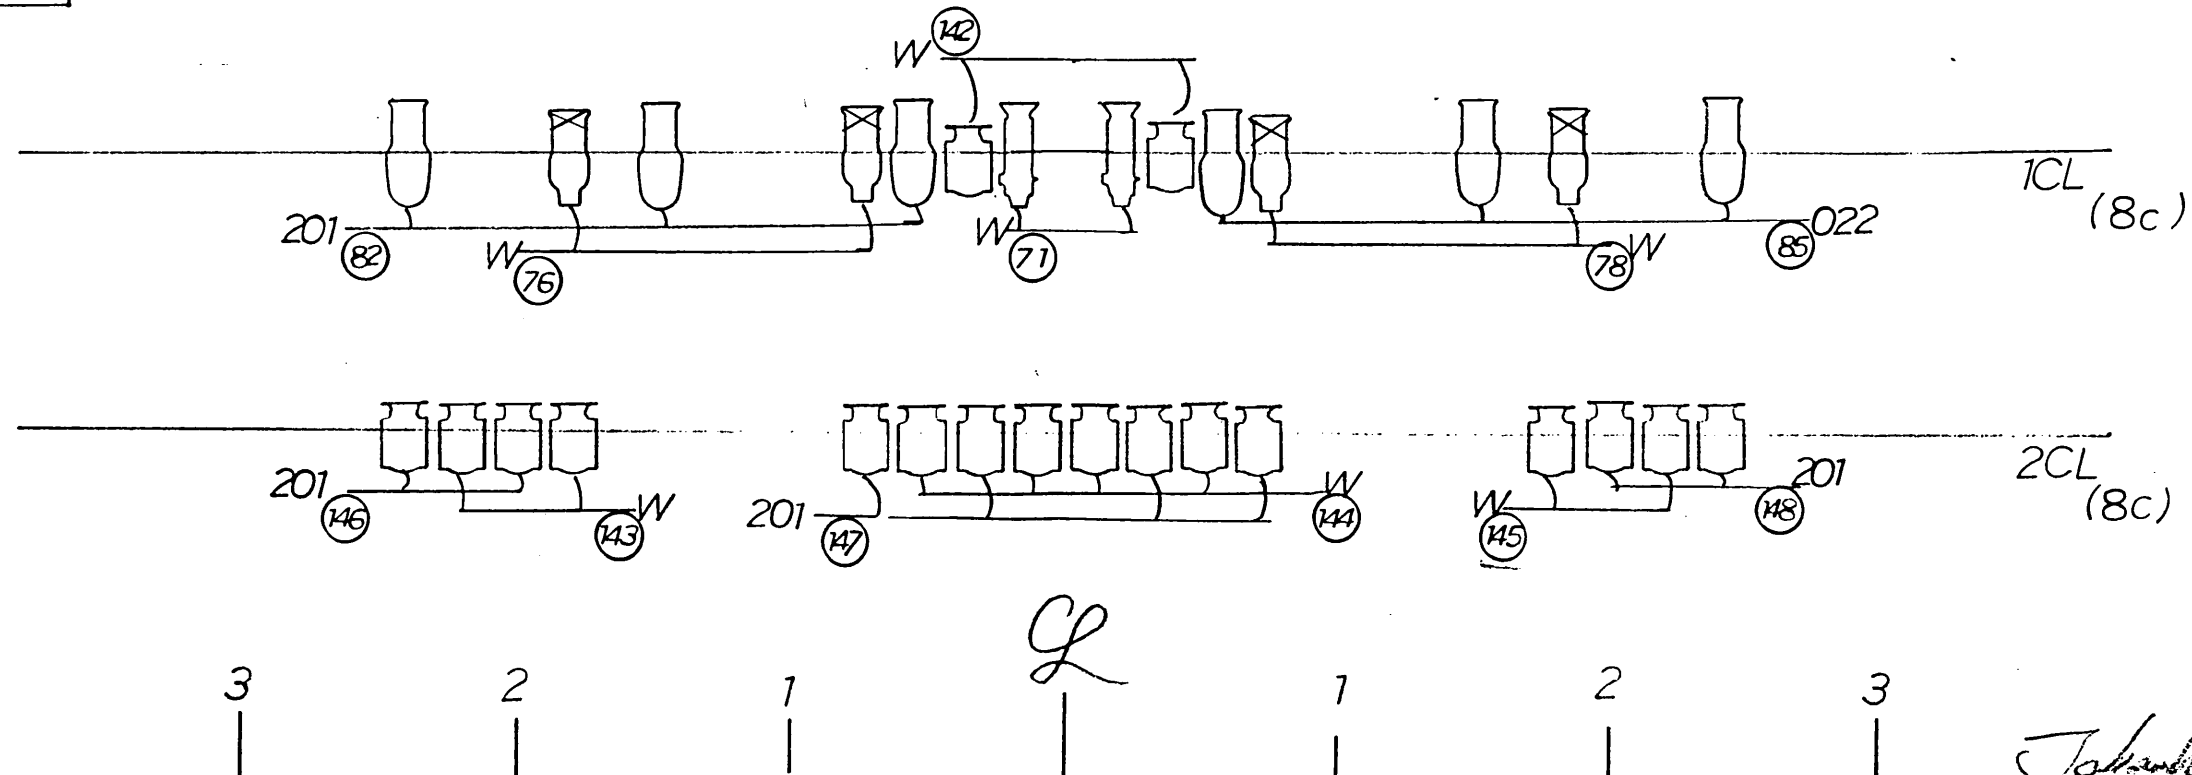近鉄劇場

DATE  
2011

TITLE  
11'-7-20'の層

SCALE  
1/50

NO  
2

*Takashi Kitakizaki*