
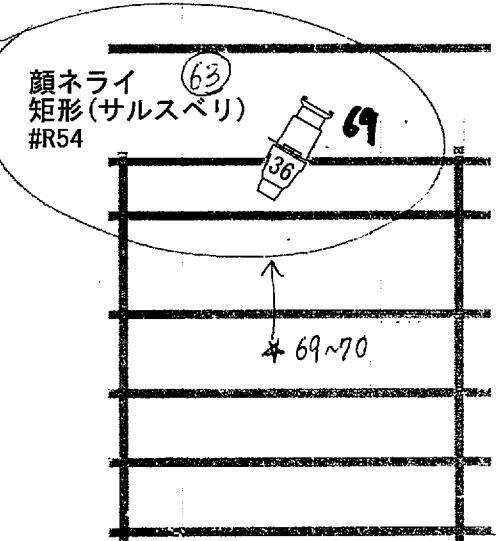


E

C

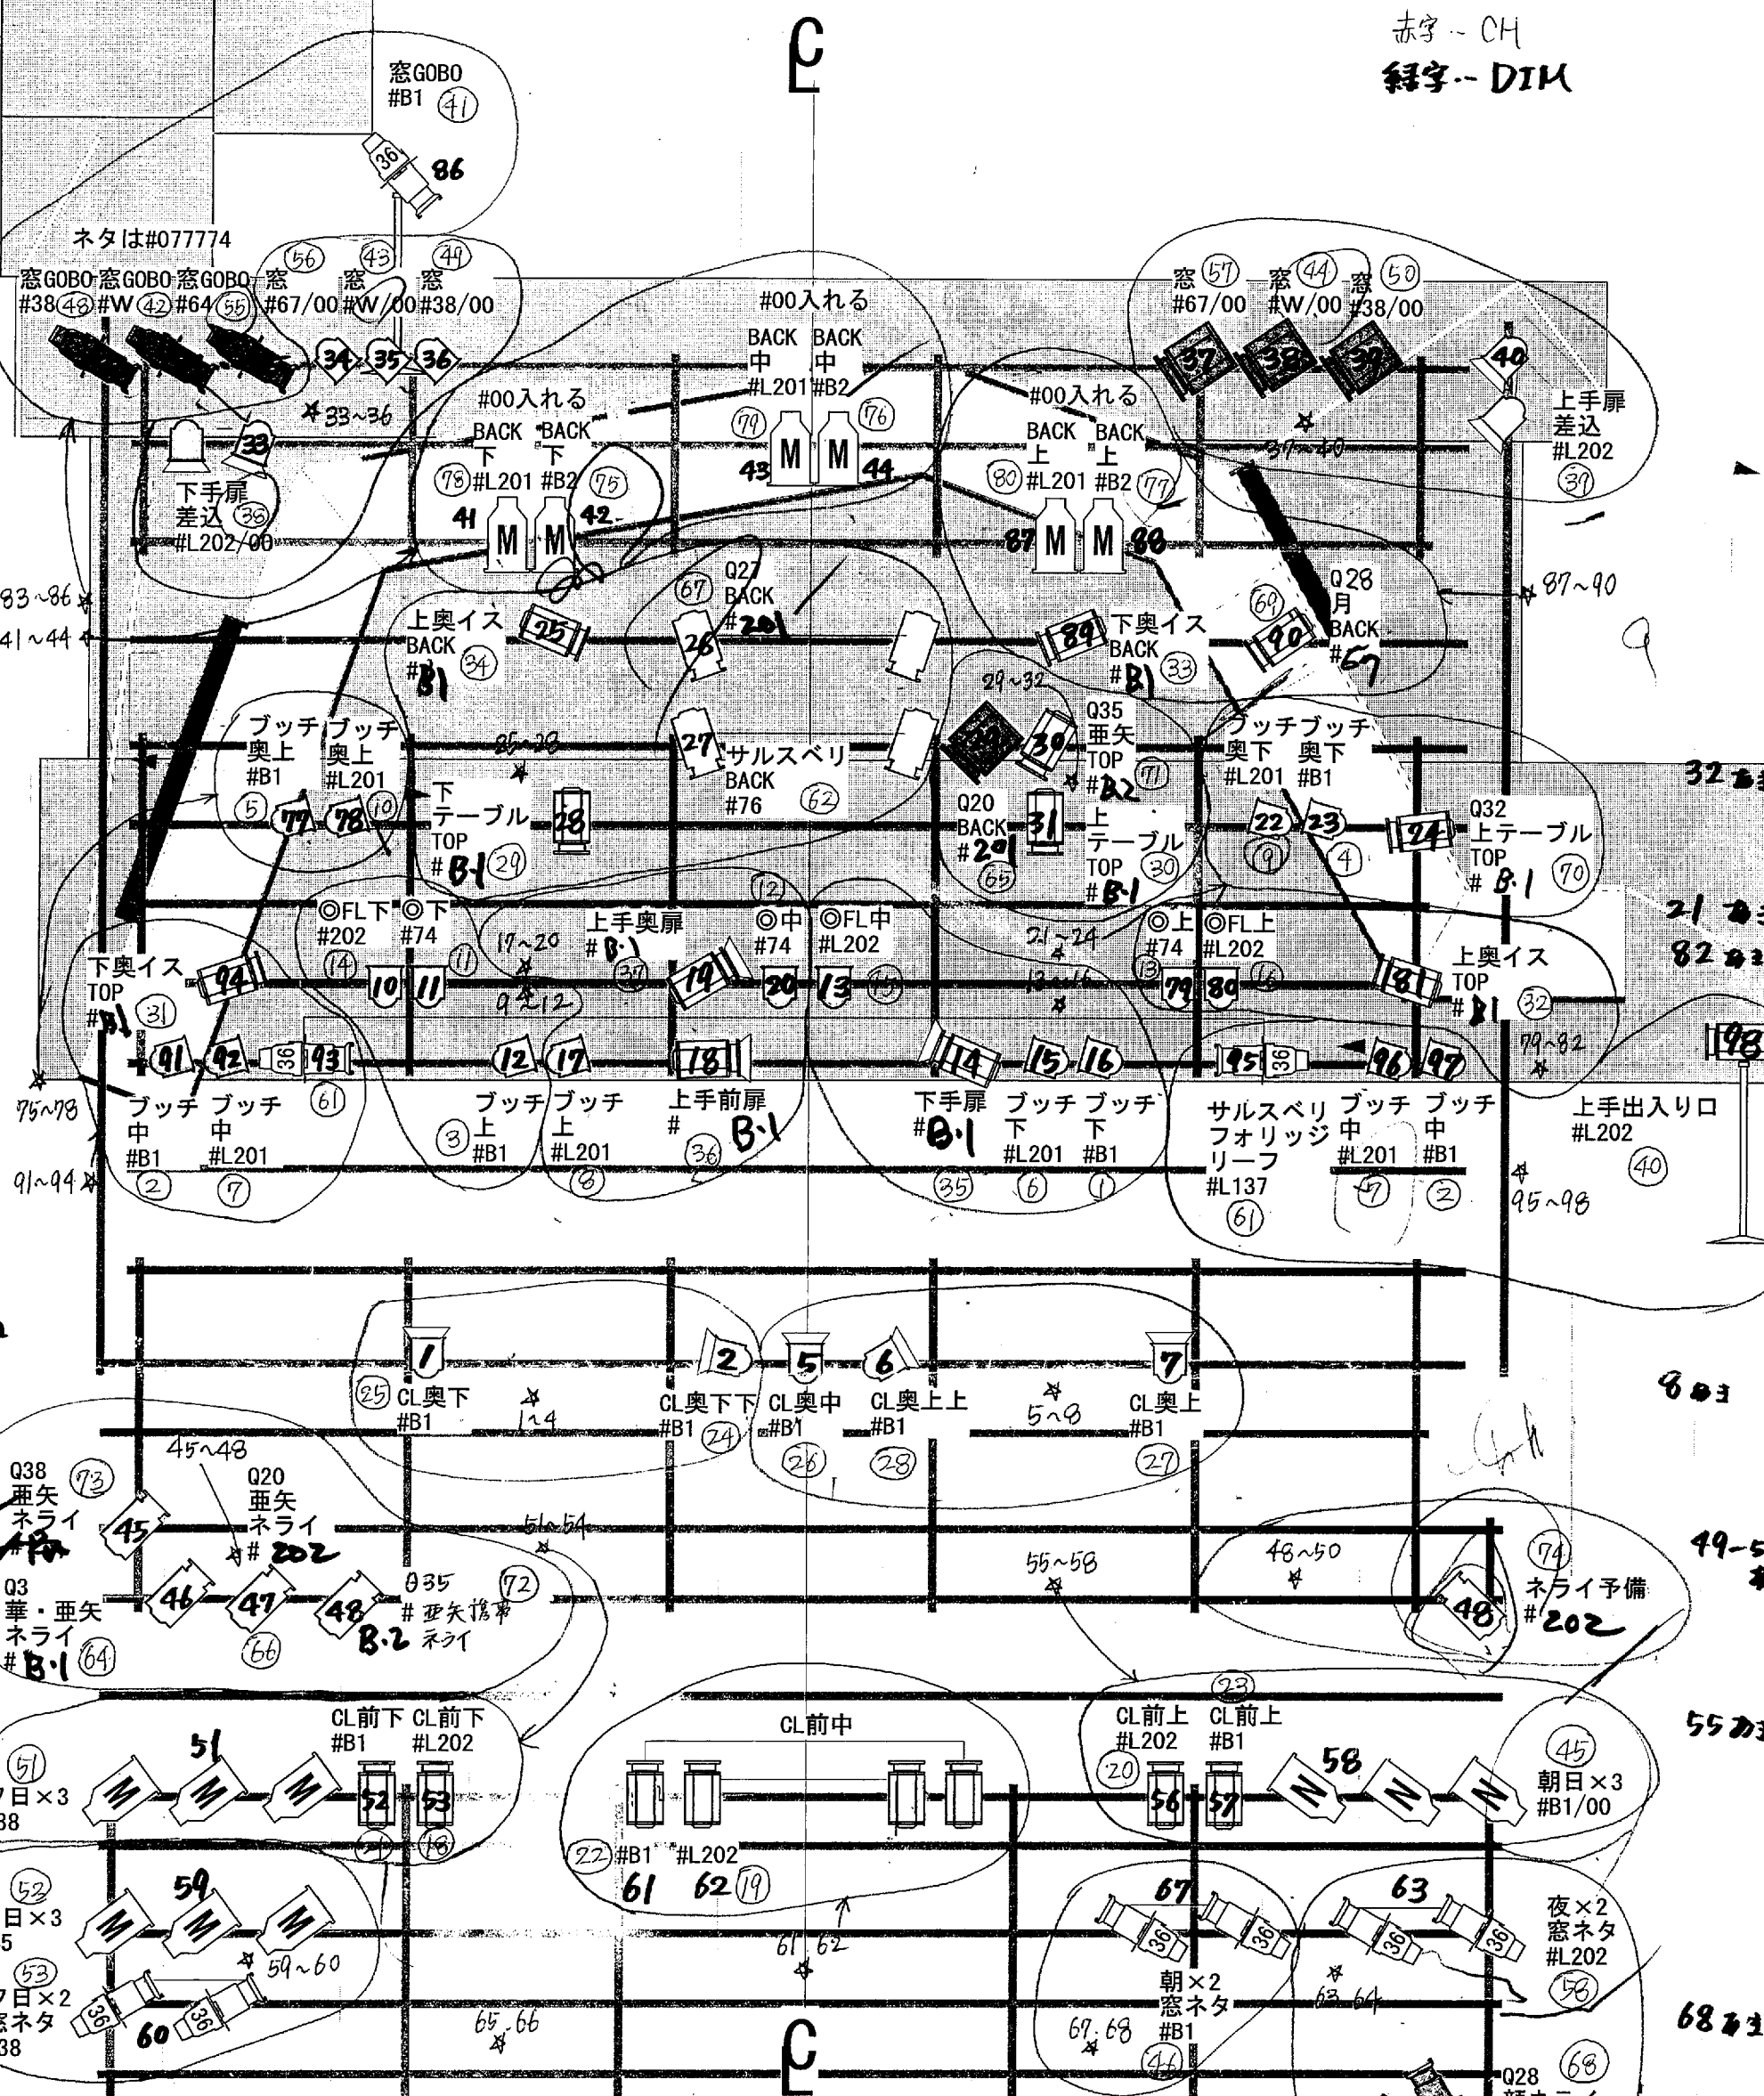

劇場機材

	FS-6 (500w)	30/30		PAR64 (M)	12/12
	FX-8 (1kw)	4/4		PAR64 (N)	3/12
	CS-6	21/22		S4-436 (575w)	10/12
	T1	9/10		S4-450 (575w)	4/4
	スタンド				2/4

「暗POP」空間ゼリー  
 2009/08/24-30  
 照明仕込み図面

PLANNING : TAKASHI KITAKIZAKI  
 OPERATE : MITSUZU TSURUDA